
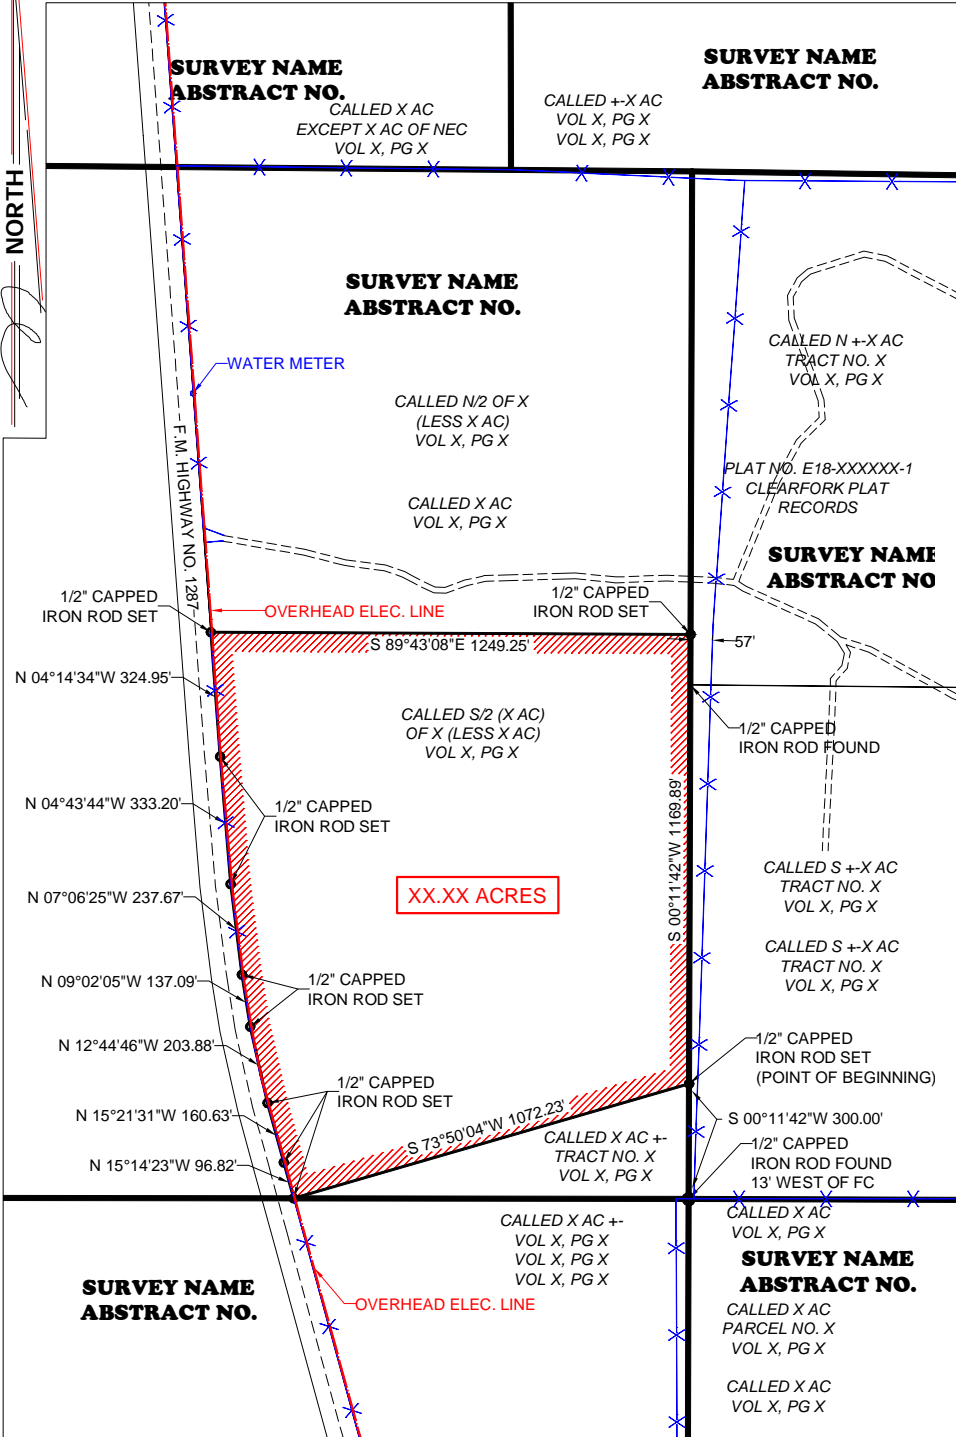


SCALE 1"=500'  
BEARINGS BASED ON SPCS NAD83 TNCZ

COMBINED SCALE FACTOR = 0.99982416

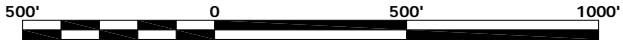

UTILITIES SHOWN REFLECT ONLY THOSE THAT WERE VISIBLY APPARENT AND FOUND DURING THE COURSE OF THE SURVEY OR EASEMENT DESCRIPTIONS FURNISHED TO US PRIOR TO THE SURVEY.

THE SURVEYOR HAS MADE NO INVESTIGATION OR INDEPENDENT SEARCH FOR EASEMENTS OF RECORD, ENCUMBRANCES, RESTRICTIVE COVENANTS, OWNERSHIP TITLE EVIDENCE, OR ANY OTHER FACTS THAT A CURRENT TITLE SEARCH MAY DISCLOSE.

XX.XX Acre Tract Description

Insert Legal Description Here

SAMPLE



**CLEAR FORK SURVEYING & MAPPING CO., INC.**

"Thou Shalt Not Remove Thy Neighbor's Landmark" Deut. 19:14

420 WEST FOURTH ST  
GRAHAM, TX 76450  
940-549-0700

SAMPLE